


The site plan for the Nanyuan Primary School project is a detailed architectural drawing showing the layout of the school campus. The plan is bounded by Gonghe Road (宫河路) to the north and Anding Road (安定路) to the south. To the west is Wenle Road (文乐路). The plan includes a large circular sports field (400m running track) on the left side. The main building complex consists of several interconnected structures: a large rectangular building (likely the main classroom building), a smaller building (likely the library or administrative building), and a large rectangular building (likely the dormitory or cafeteria). The plan also shows various outdoor sports facilities, including basketball courts, volleyball courts, and a tennis court. The plan is annotated with numerous dimensions, elevations, and coordinate points (X, Y). A north arrow is located in the upper right corner. The plan is titled '拟建南苑小学项目用地' (Proposed Nanyuan Primary School Project Land Use).

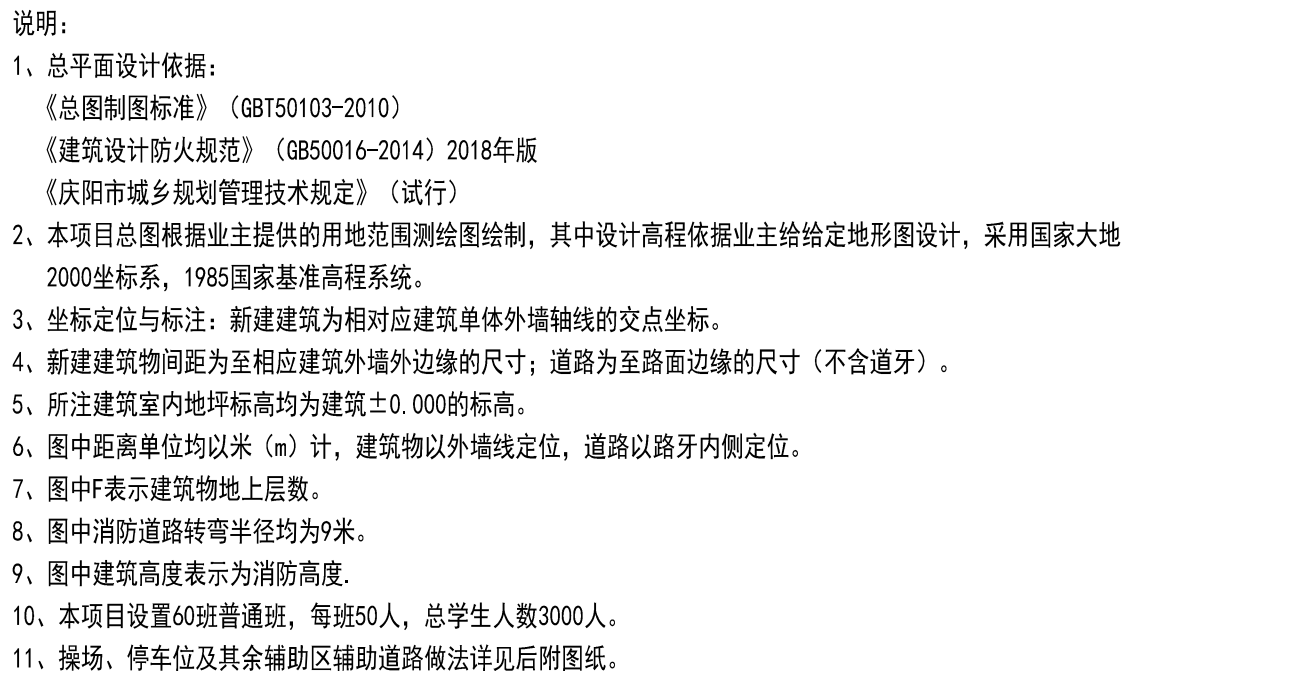

注册执业印章 REGISTERED STAMP					
注册建造师 Professional Engineer					
出图印章 PRINT STAMP					
设计单位 DESIGNER					
 信息产业电子第十一设计研究院科技工程有限公司 The IT Electronics Eleventh Design & Research Institute Scientific and Technological Engineering Corporation Ltd. NO. 251 Shuanglin Rd. Xinhua Avenue, Chengdu, China P.C.:610021					
建设单位 OWNER					
正宁县教育局					
项目名称 PROJECT NAME					
正宁县南苑初中建设项目					
图纸名称 DRAWING TITLE :					
总平面图					
项目号 Project No.					
2023-033 设-H-010					
制图 Drawn By					
白文文 设计阶段 Des. Stage					
初步设计					
设计 Designed By					
白文文 专业 Discipline					
总图					
校对 Checked By					
杨少拓 比例 Scale					
1:500					
审核 Reviewed By					
张静萍 张号 Sheet No.					
01/21					
专业负责人 Chief Professional Engineer					
朱清					
总设计师 Design Manager					
王冲					
项目负责人 Project Manager					
王冲					
图号 Drawing No.					
MSP-CI-000-PL-01					